


1

SCALE 1:18

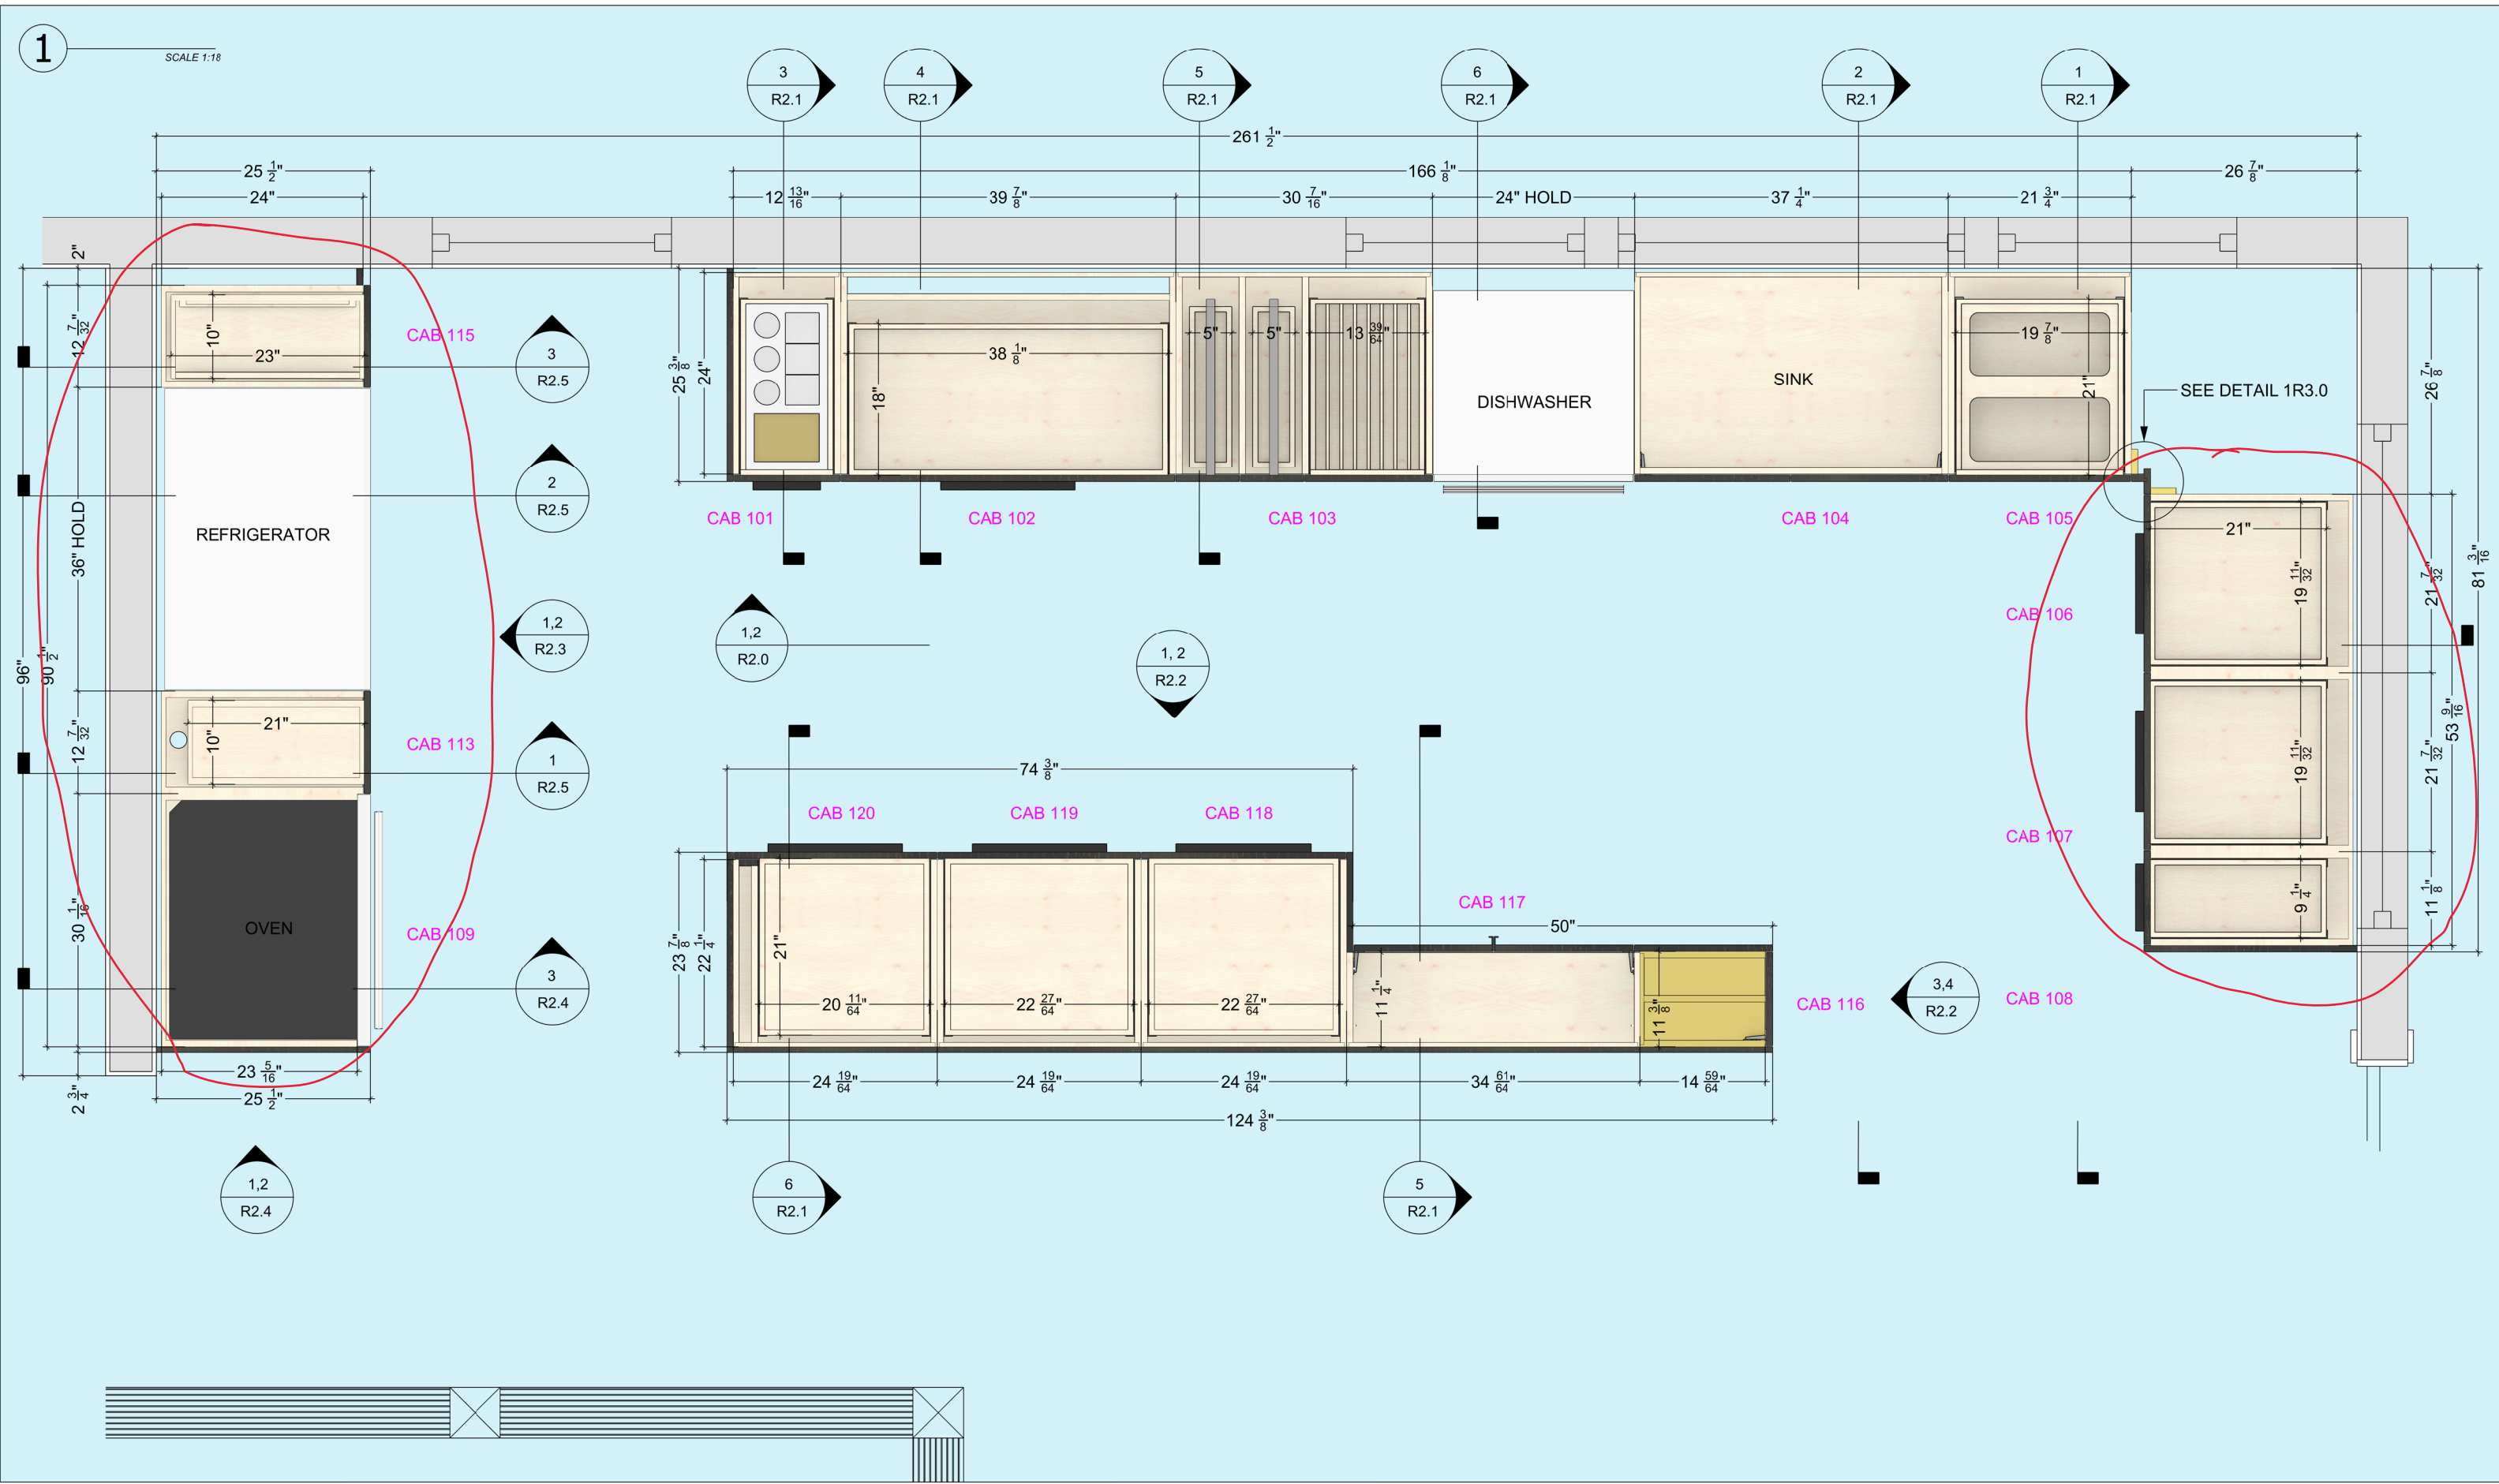

ROWAN
WOODWORK

40 CLARENDON AVE
KINGSTON, NEW YORK 12401
845.481.4067
INFO@ROWANWOODWORK.COM
WWW.ROWANWOODWORK.COM

APPROVED FOR PRODUCTION

4.21.22

DRAWING NO.	REVISIONS
SK1	3.30.22 90%
SK2	4.20.22 90%
SK2	4.21.22 100%

KITCHEN
WOODS ROAD

100

PLAN: LOWERS
R1.2